


**NOTES:**

- 1. FLEXIBLE HOSE & CAMLOCKS ALLOW SPARE PUMP No. 4 TO REPLACE ANY OF PUMPS No. 1, 2 OR 3.

**LEGEND**

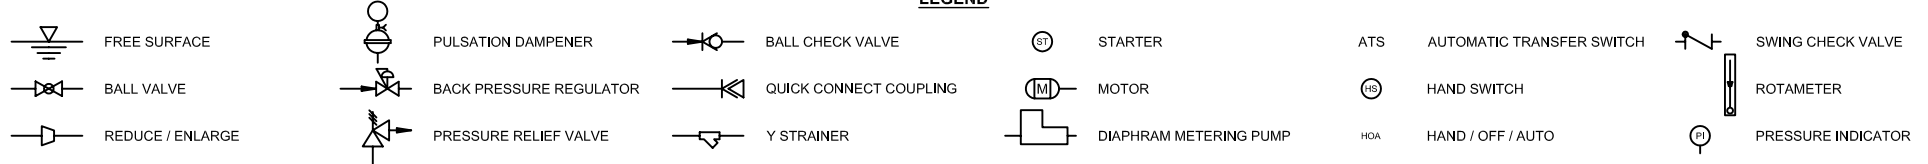

NO.	DATE	DR. BY	CK. BY	APP. BY	REVISION


STAMP(S)	

CONTRACT	000 000
JOB	000 000
FILE	000 000
CADD	HARTFORDMDC-Temp02.dwg

BLUELEAF, INCORPORATED  
 57 DRESSER HILL ROAD  
 CHARLTON, MA 01507  
 508.249.7094

SCALE: NONE

PIPING AND INSTRUMENTATION DIAGRAM	PI-1	5
		5